


South
3/16" = 1'-0"

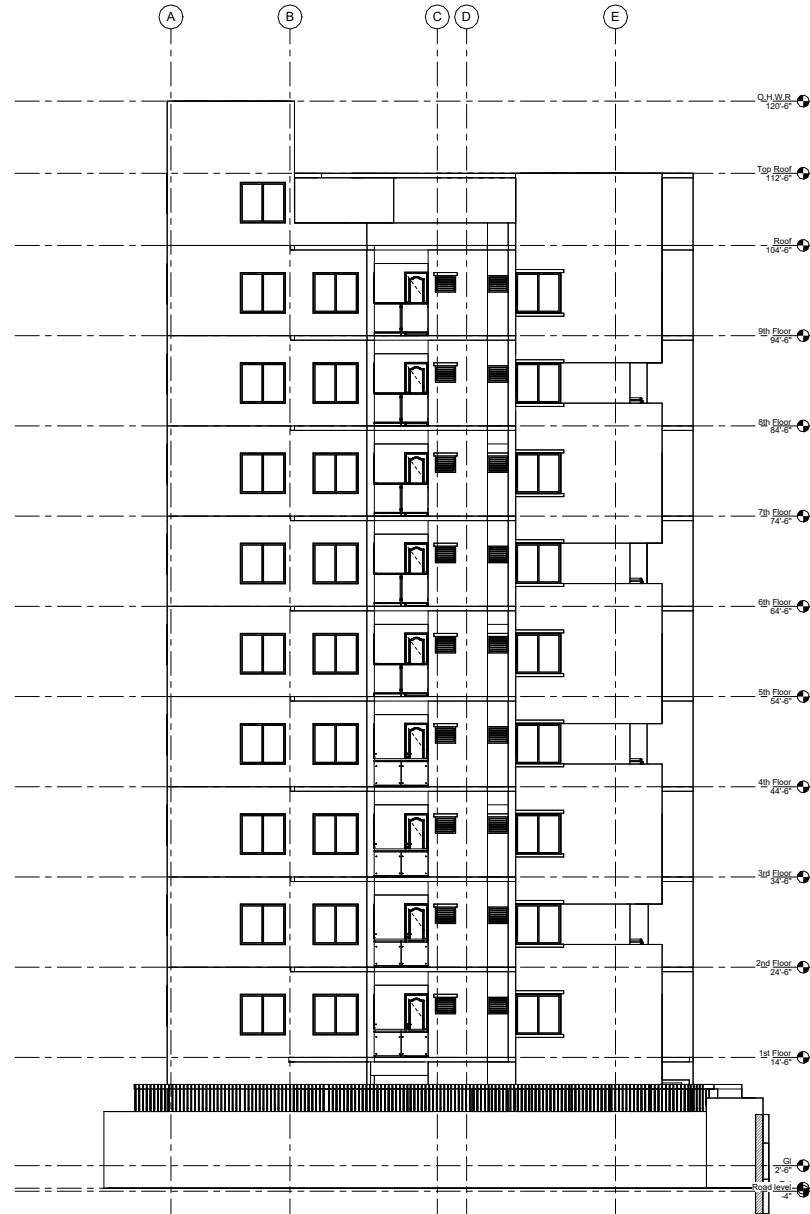

West
3/16" = 1'-0"

www.autodesk.com/revit

No.	Description	Date

Owner

Project Name

Unnamed

Project Number	Project Number
Date	Issue Date
Drawn By	Author
Checked By	Checker

A102

Scale 3/16" = 1'-0"

10/16/2024 7:44:00 PM